




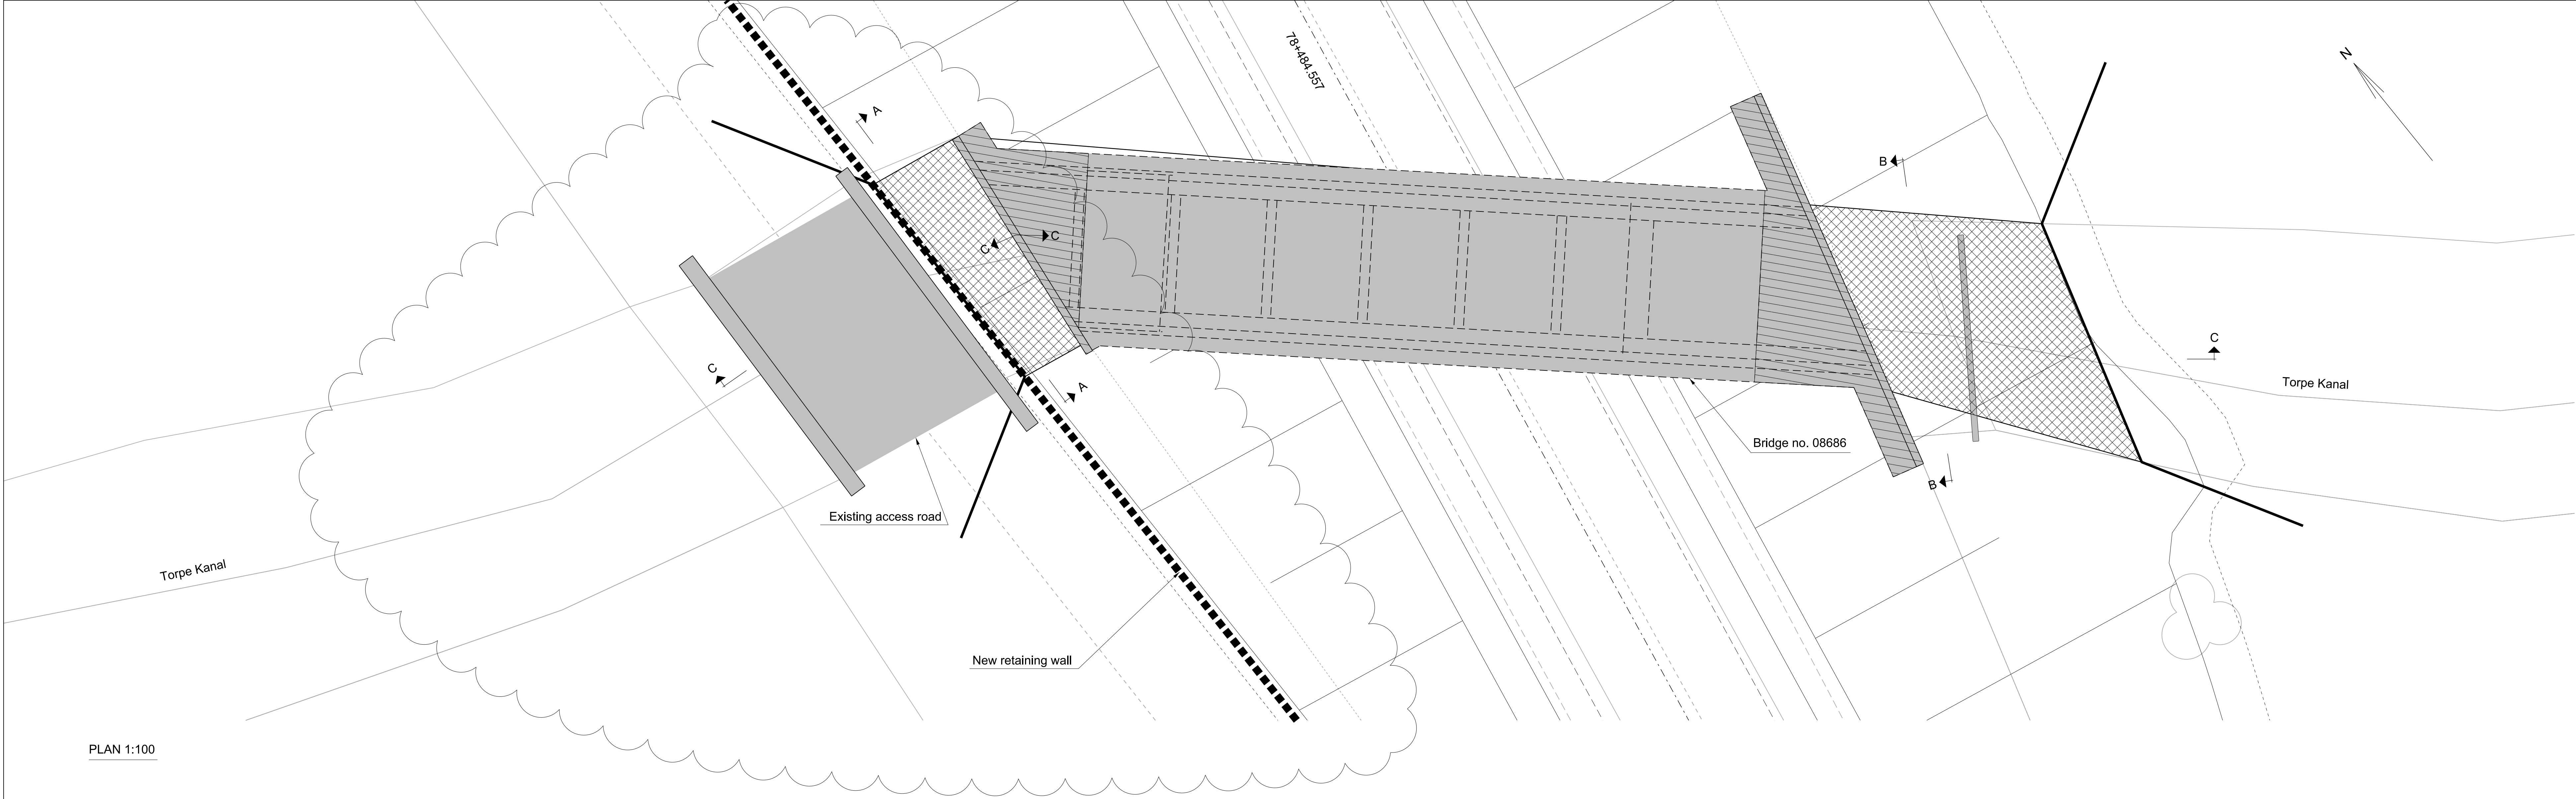


PLAN 1:100

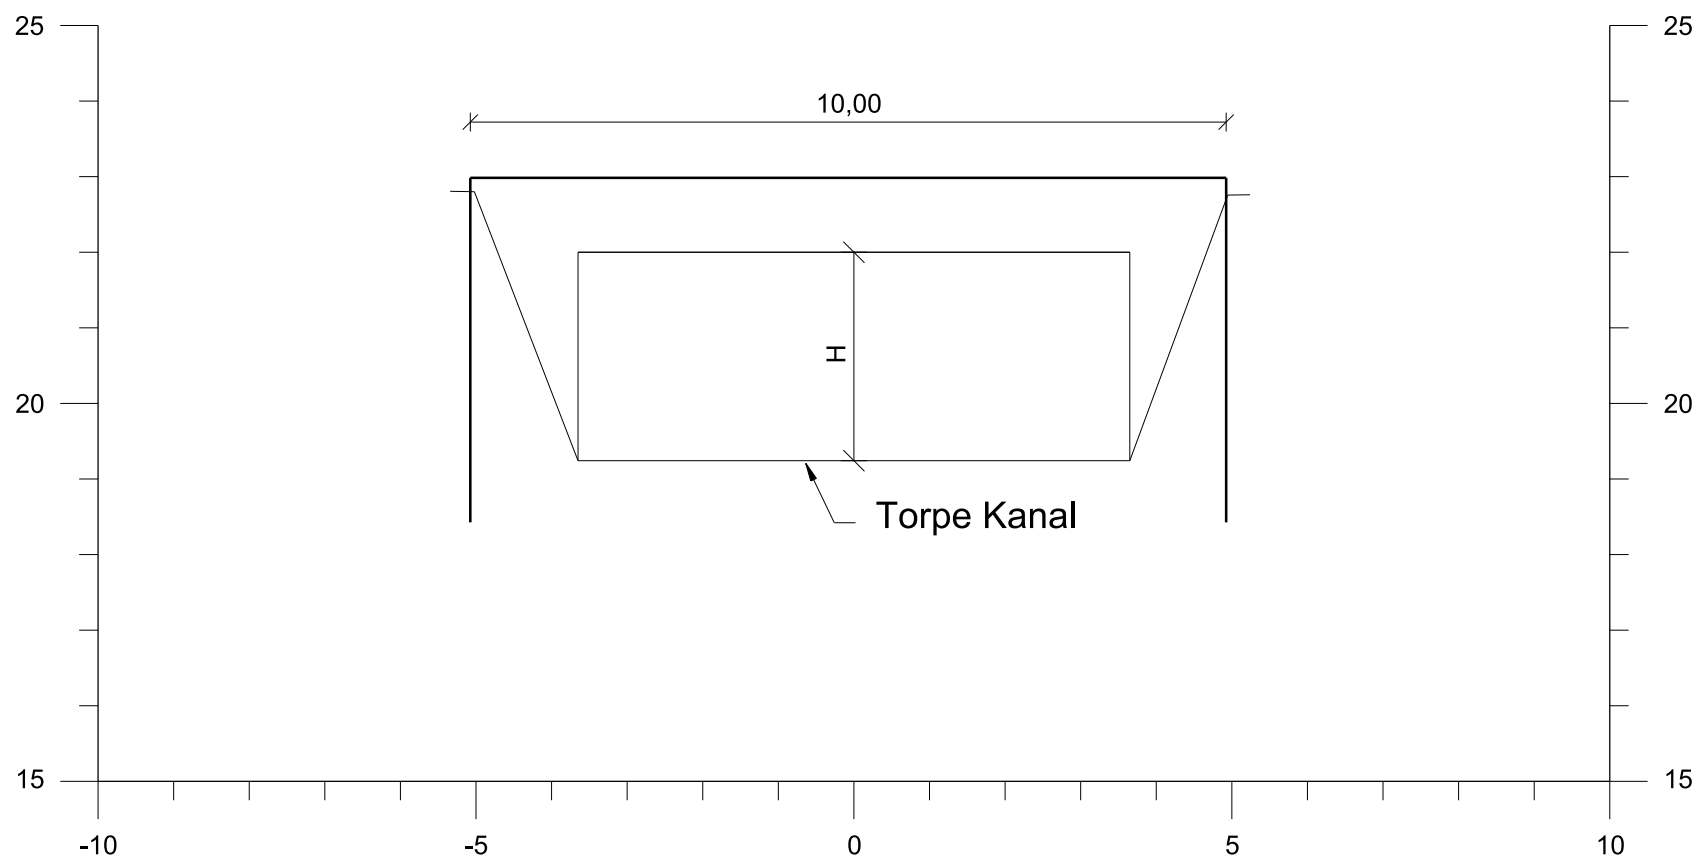

SECTION A-A 1:100
St. 78+484.557

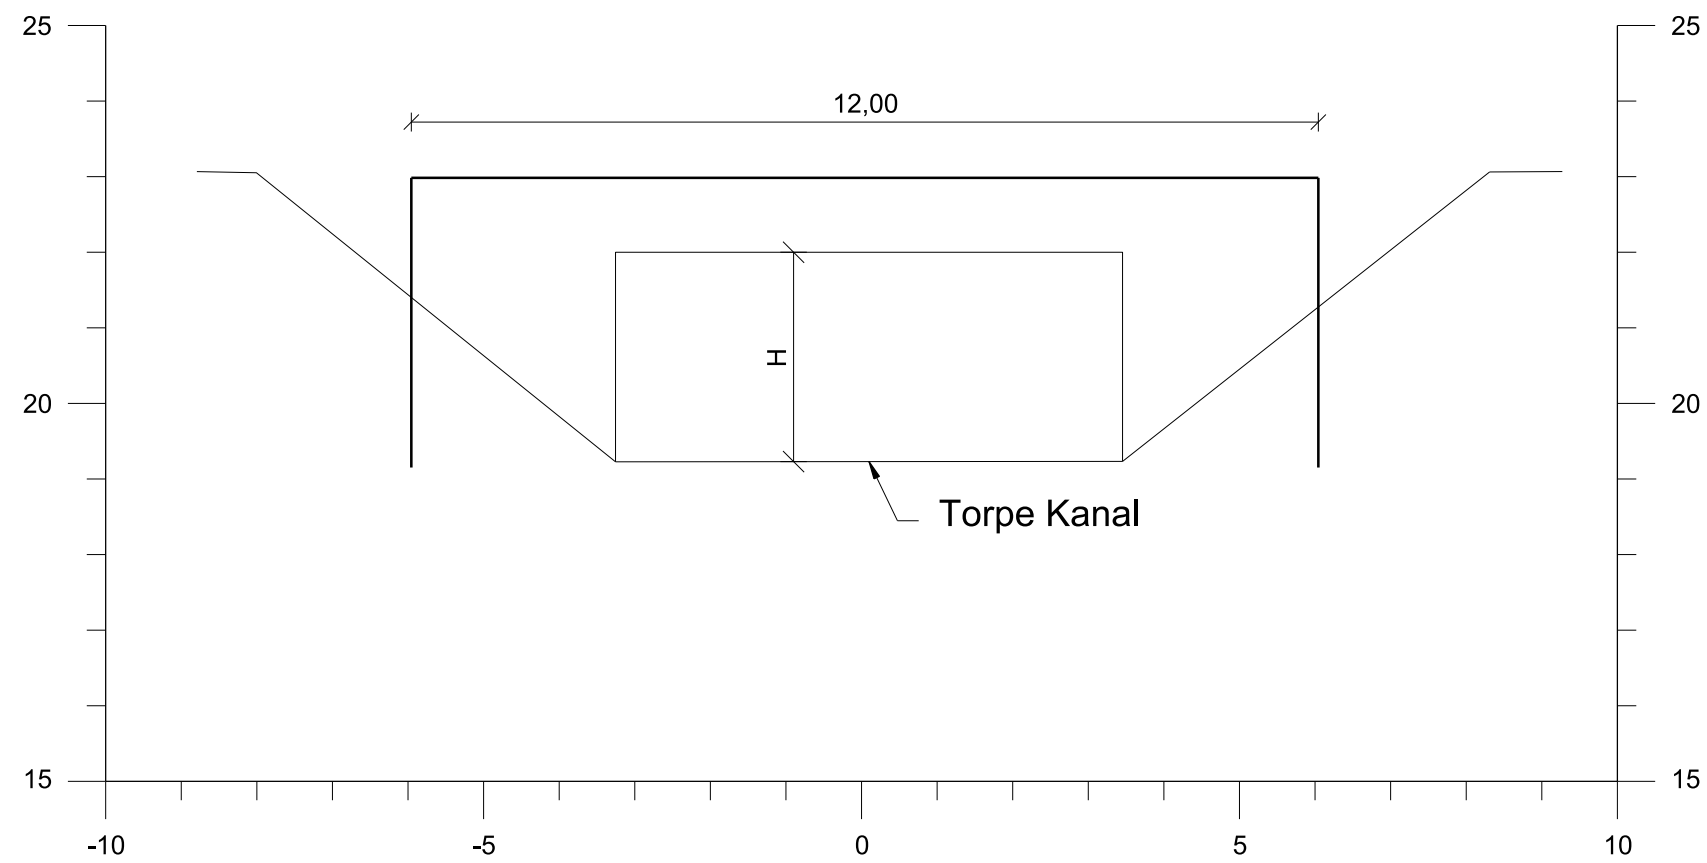

SECTION B-B 1:100
St. 78+484.557

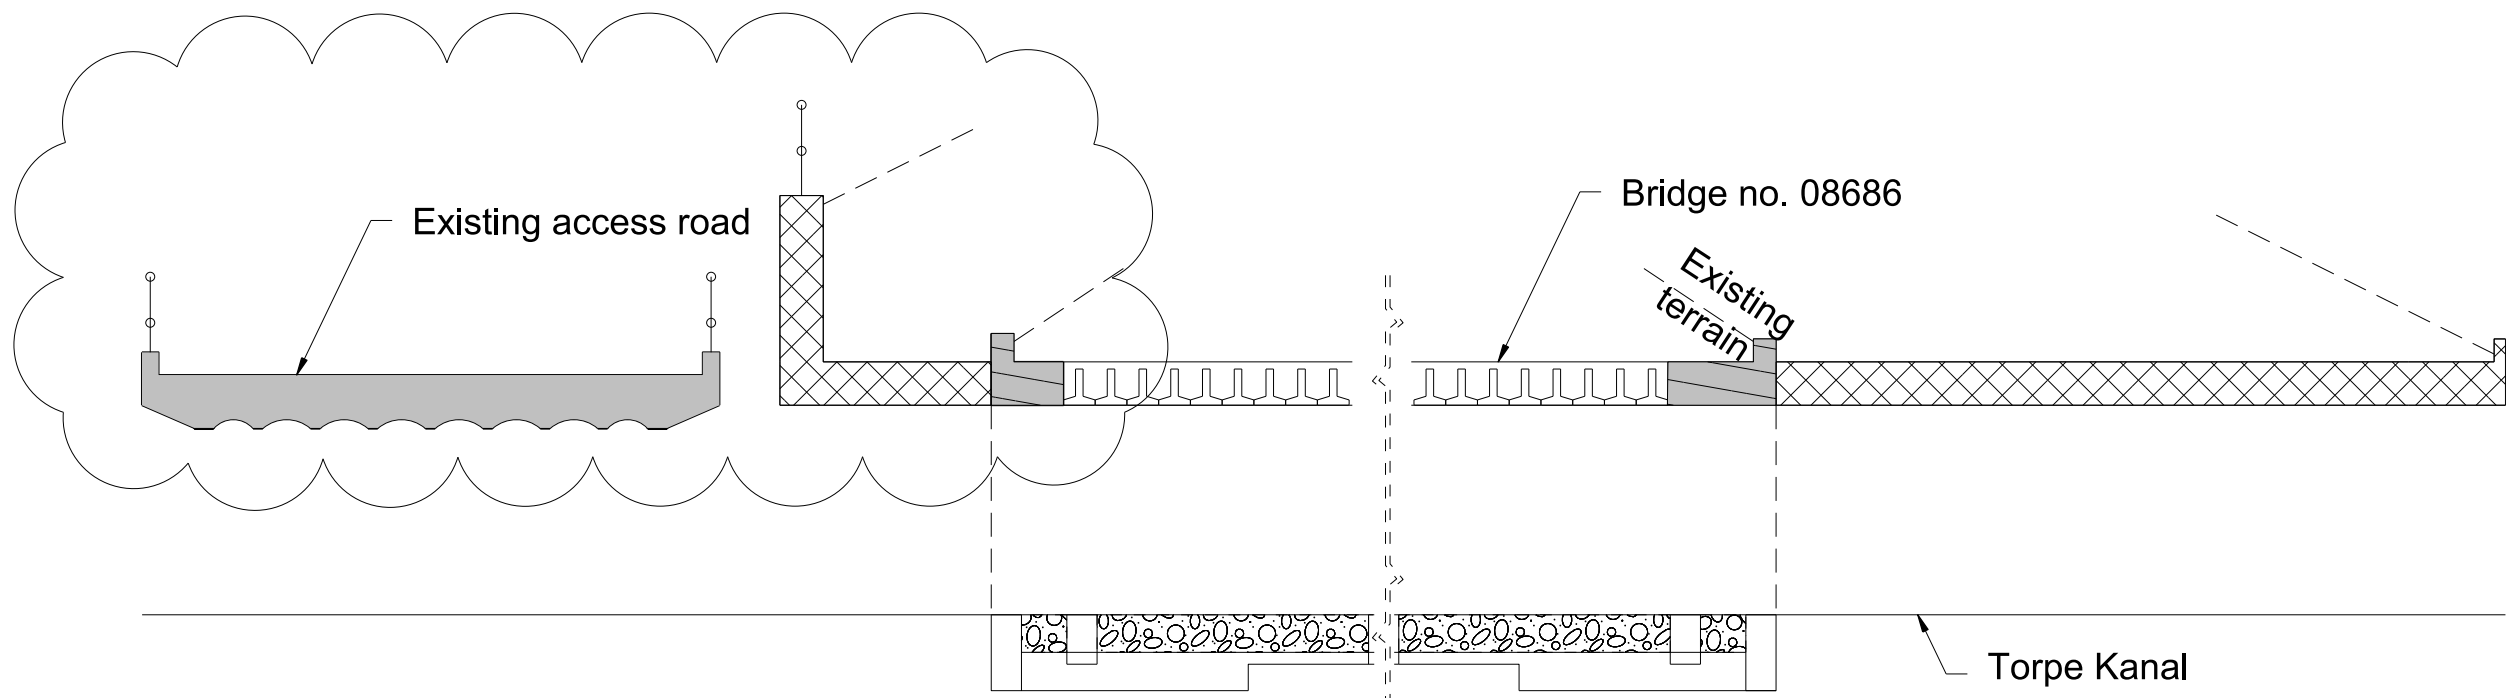

SECTION C-C 1:100
St. 78+484.557

NOTE:
Dimensions are in m and levels are in m unless otherwise indicated.

The distance between tracks and the distance between tracks and abutment/supports are inclusive tolerances.

For alignment of railway and roads, as relevant, refer to relevant 3D models.

The angle V specifies the smallest tangent angle in the intersection point between the alignment for the road and alignment for the railway.

Tolerances for the construction works are not included.


The chainage shown on the drawing differs from the kilometrage on site.

- LEGEND:**
- R.S. Level of road / path surface, see relevant road / path drawing
 - Centre Line track/ road
 - Overpass The overpass signature is only an indicative signature for the structure, slopes up to the bridge are only indicative. See special work description for further information.
 - W Indicates min. distance between Vehicle Restraint system (VRS) / min. distance between inner side of edge beams
 - Existing construction
 - New bridge structure
 - Replacement of existing superstructure and edge beam

Location of structure	Structure	H (min. Clearance)[mm]
78+484.557	08686 - UF af Torpe Kanal, Skjulerup bro	*)

*) The new bridge must at all points have at least the same height (clearance) as the existing bridge.

STRUCTURE WORK TABLE

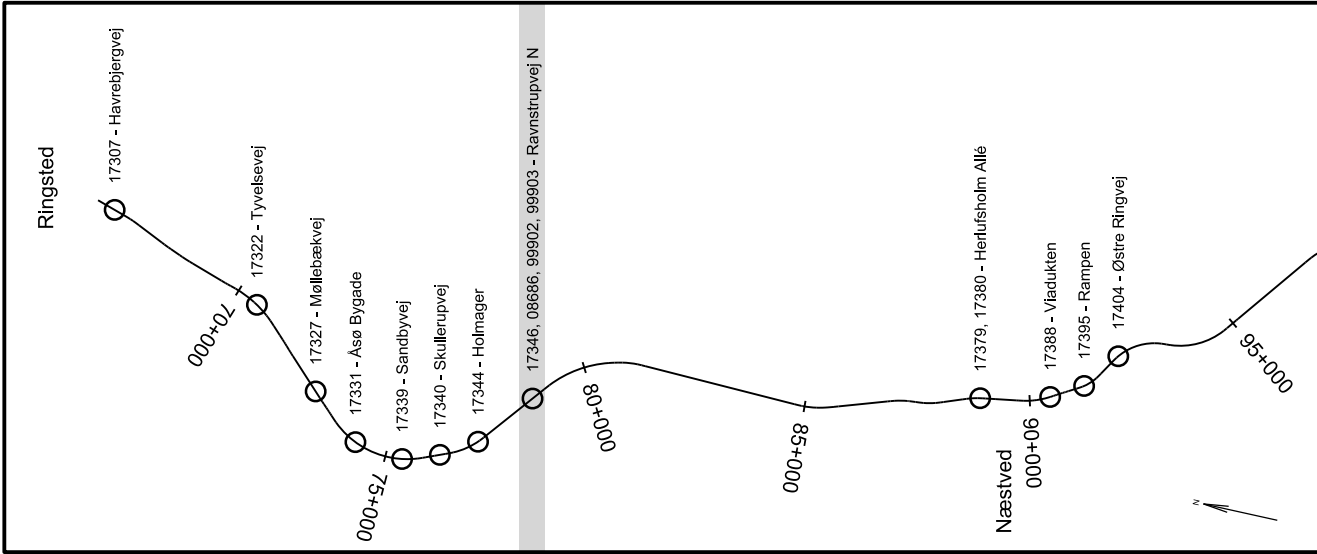

00.04.18.09.2014	Road embankment design changed, bridge 98902 excluded from project, bridge 98903 removed from project		
00.03.01.09.2014	Replacement of existing superstructure added		
00.02.08.08.2014	Bridge numbers added and updated, Bridge 99903 added		
Revision	Description		
© Ringsted, Næstved, Vordingborg, Guldborgsund og Lolland kommuner - Geodatastyrelsen.			
banedanmark	Verified	Address	Consultant
	Replaces	Banedanmark Amerika Plads 15 2100 København Ø	Rambøll Hansensgade Alle 53 DK-2300 København S Drawing prepared by RAMBØLL
	First edition Date and initials	Latest revision Date and initials	Scale 1:100
Drawn	06.05.2014 EVG	18.09.2014 EVG	Units
Controlled	24.05.2014 SCN	18.09.2014 SCN	m
Approved	32.06.2014 KRN	18.09.2014 KRN	
© Copyright Banedanmark	Language English	Revision 00.04 18.09.2014	Drawing number TNORB 1 08686- 227
			Page/Pages 1/1